


# FOX CHASE

X = Well Head Locations  
 □ = Timers

*Handwritten notes:*  
 6-8-5

TAMPA AND TARPON SPRINGS LAND CO. (P.B. 1, P. 116, HILLSBORO SECTION 36, TOWNSHIP 27 SOUTH, RANGE 15 EAST)

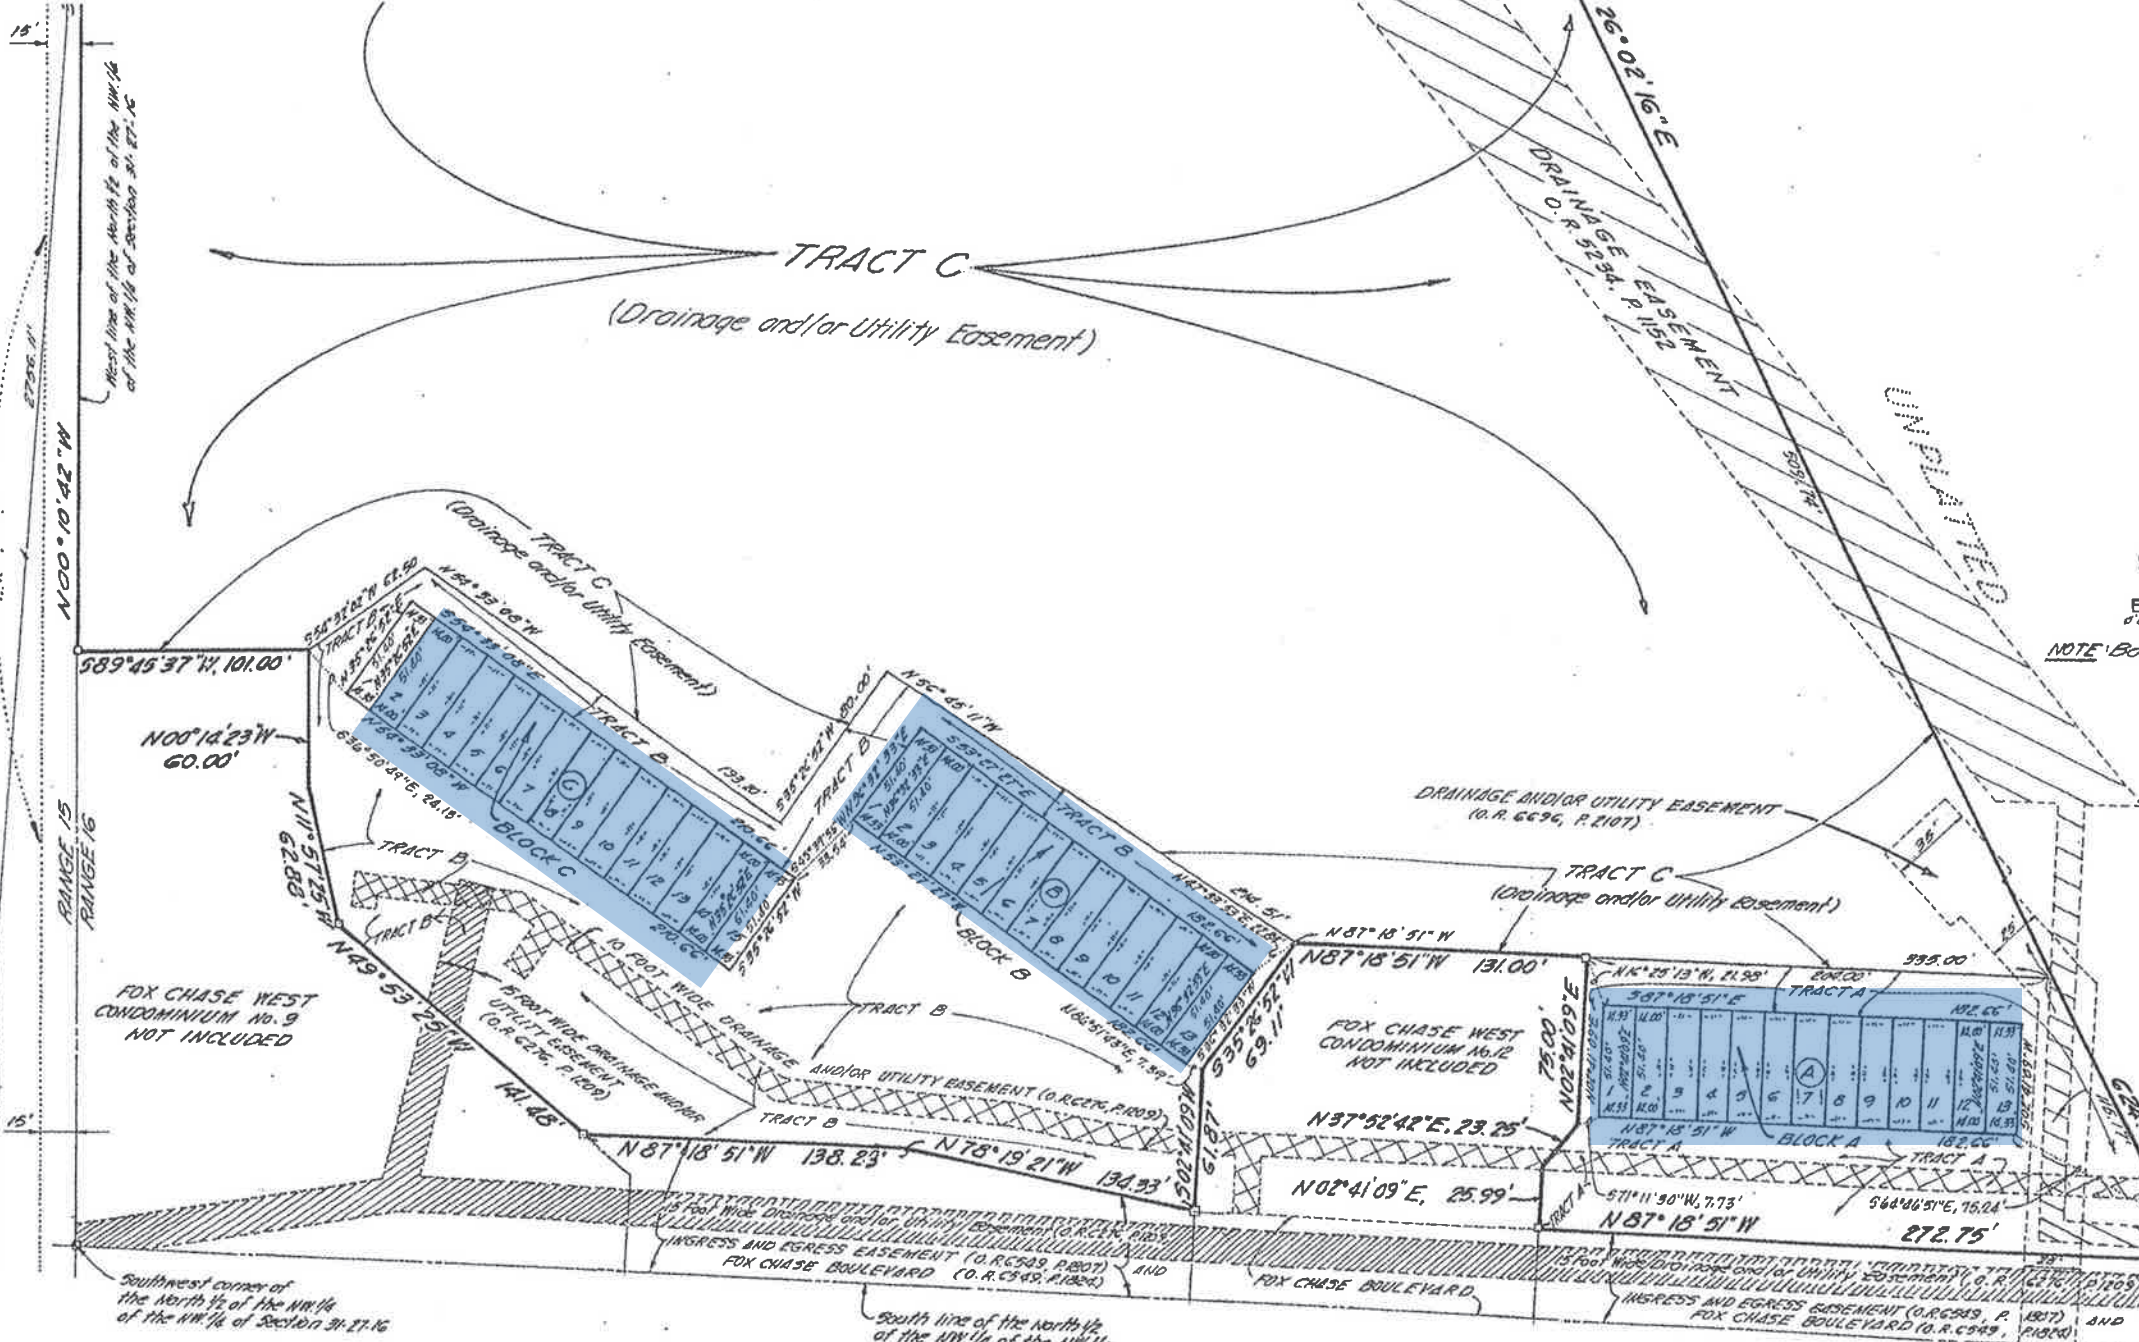

West line of the North 1/4 of the NW 1/4 of the NW 1/4 of Section 31, T27, R15

Southwest corner of the North 1/4 of the NW 1/4 of the NW 1/4 of Section 31, T27, R15

South line of the North 1/4 of the NW 1/4 of the NW 1/4 of Section 31, T27, R15

UNPLATTED

UNPLATTED

NOTE 180

1109.09' 50°17'15"E  
 1017.00' 101°12'23"W  
 100°10'42"W  
 100°10'42"W  
 100°10'42"W  
 100°10'42"W